
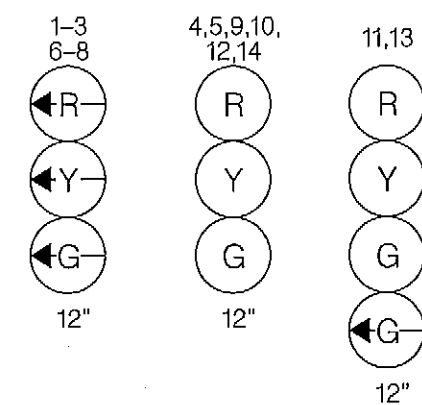




EXISTING SIGNALS

EXISTING VIDEO
DETECTION CAMERAA,B,C,D

EXISTING SIGNS

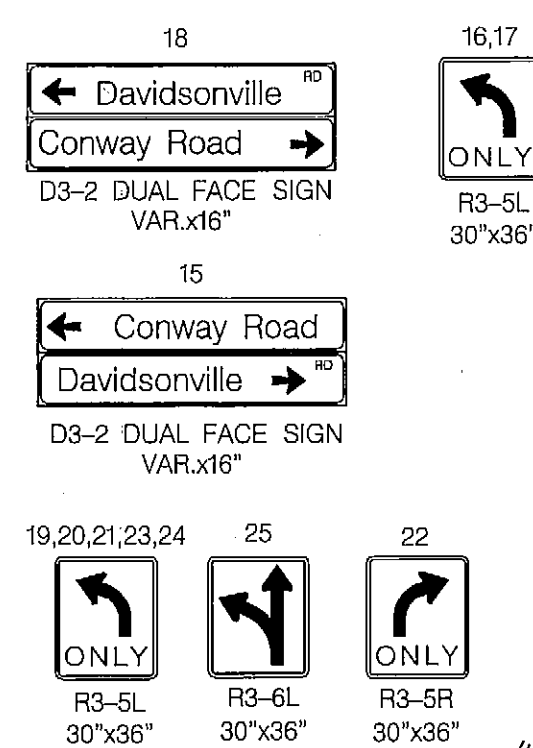

NEMA PHASING

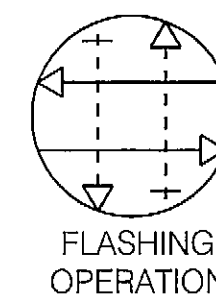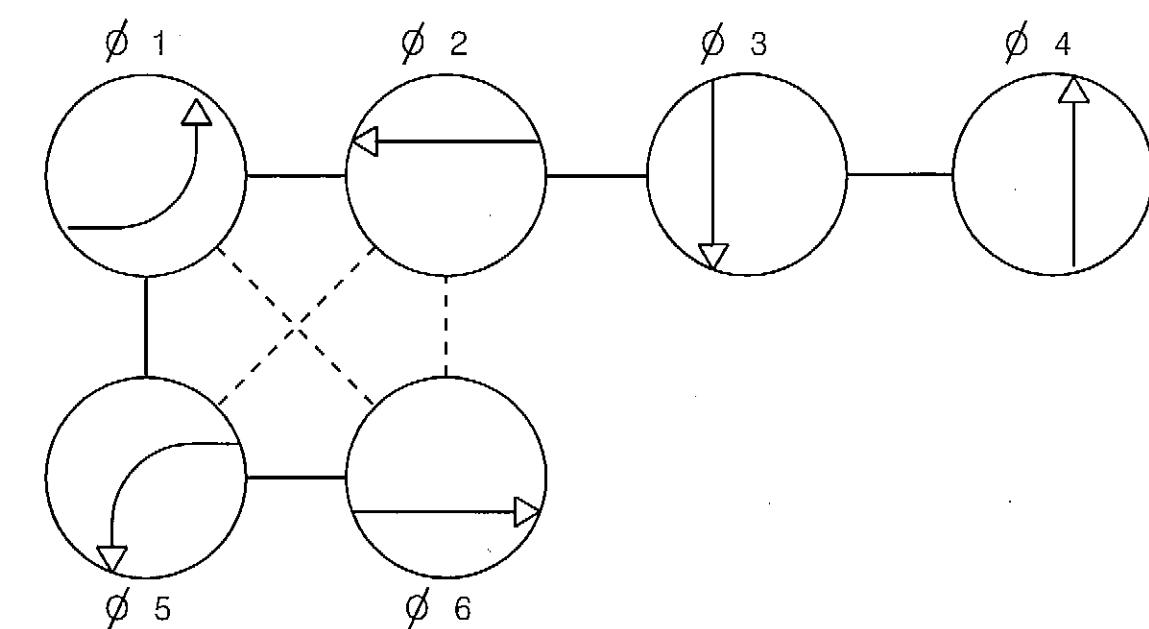

GENERAL NOTES

1. ALL UNDERGROUND AND OVERHEAD UTILITIES SHOWN ON THESE PLANS ARE SCHEMATIC ONLY AND MAY NOT BE COMPLETE. THE CONTRACTOR SHALL BE RESPONSIBLE FOR NOTIFYING MISS UTILITY PRIOR TO CONSTRUCTION SO THAT ALL UTILITIES MAY BE LOCATED IN THE FIELD. IF THE CONTRACTOR PERCEIVES THAT A CONFLICT BETWEEN UTILITIES AND TRAFFIC SIGNAL EQUIPMENT WILL OCCUR, THE CONTRACTOR SHALL NOTIFY THE PROJECT ENGINEER IMMEDIATELY SO THE CONFLICT MAY BE RESOLVED.
2. ALL EXISTING TRAFFIC SIGNAL EQUIPMENT BEING REMOVED SHALL BECOME THE PROPERTY OF THE SIGNAL CONTRACTOR UPON COMPLETION OF THE WORK.
3. DISCONNECT EXISTING INTERCONNECT CABLE AND PULL BACK TO THIS POINT. INSTALL NEW CONDUIT AND HANDHOLES AND RE-INSTALL THE INTERCONNECT CABLE.
4. REMOVE ANY UNUSED CABLE.

PHASING NOTES:

- 1.) PHASES ASSOCIATED BY A SOLID LINE WILL NOT OPERATE CONCURRENTLY.
- 2.) PHASES ASSOCIATED BY A DASHED LINE MAY OPERATE CONCURRENTLY.

SOUTHBOUND MD 3

NORTHBOUND MD 3

CONSTRUCTION DETAILS

- A. REMOVE EXISTING NEMA SIZE 6 CABINET, INSTALL NEW SIZE "S" CABINET WITH EXTENDER BASE AND UPS EQUIPMENT.
- B. USE EXISTING SERVICE.

SHASTATE OF MARYLAND
DEPARTMENT OF TRANSPORTATION
STATE HIGHWAY ADMINISTRATION
OFFICE OF TRAFFIC & SAFETY
TRAFFIC ENGINEERING DESIGN DIVISION

TRAFFIC SIGNAL PLAN

MD 3 AND MD 424 /CONWAY ROAD

APPROVALS		REVISIONS		SCALE 1"=20' DATE 5-26-71 CONTRACT NO. _____		
<div>ORIGINAL ON FILE</div> <div>TEAM LEADER</div> <div>ASST. DIV. CHIEF</div> <div>DIVISION CHIEF</div> <div>OFFICE DIRECTOR</div>	<div>AM</div> <div>1/14/013</div> <div>FJA</div> <div>8-02-07</div> <div>TMZ</div> <div>11-10-08</div> <div>TMZ</div>	<div>INSTALL BATTERY BACK-UP SYSTEM</div> <div>L477</div> <div>CONT# KY224585</div> <div>REPLACE STRAIN POLE DUE TO WIDENING</div> <div>REPLACE PEDESTAL POLE AND DETECTION DUE TO WIDENING</div> <div>SHA NO. RW590482</div>	<div>DESIGNED BY</div> <div>DRAWN BY</div> <div>CHECKED BY</div> <div>F.A.P. NO.</div>	<div>J.S /D.DODA</div> <div>J.S /D.DODA</div> <div>NA</div>	<div>COUNTY</div> <div>LOGMILE</div> <div>T.I.M.S. NO.</div> <div>TOD NO.</div>	<div>ANNE ARUNDEL</div> <div>02000302.21</div> <div>1-448</div> <div>_____</div>
	DRAWING NO. TS-160		SHEET NO. 1 OF 3			